



Satu Bumi

Advanced Concrete Technology


Custom Planters Example 2

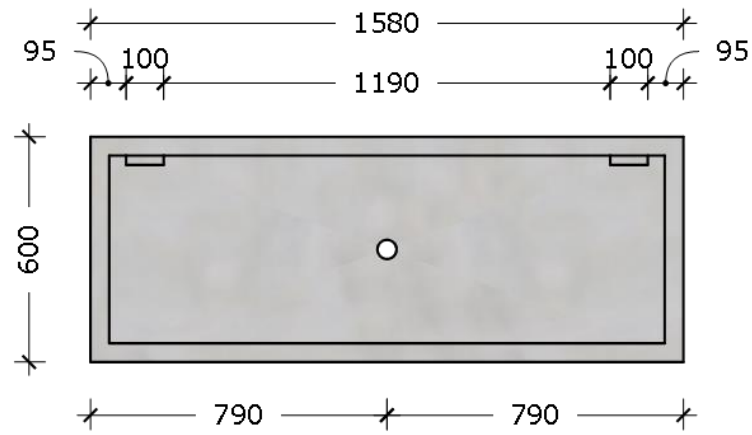


1 Plan View

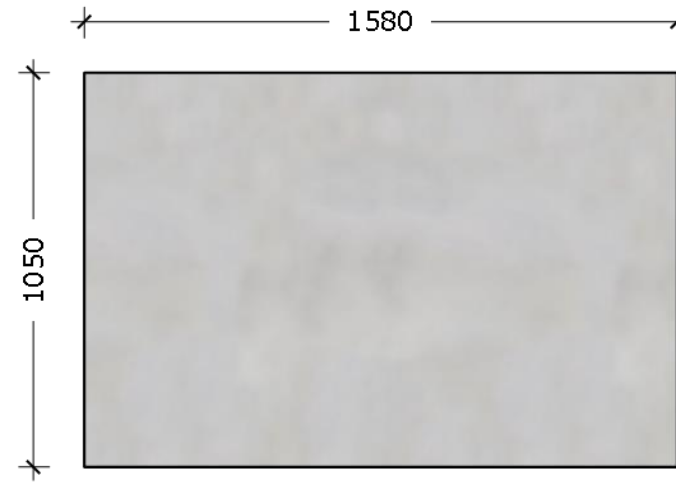


2 Front View

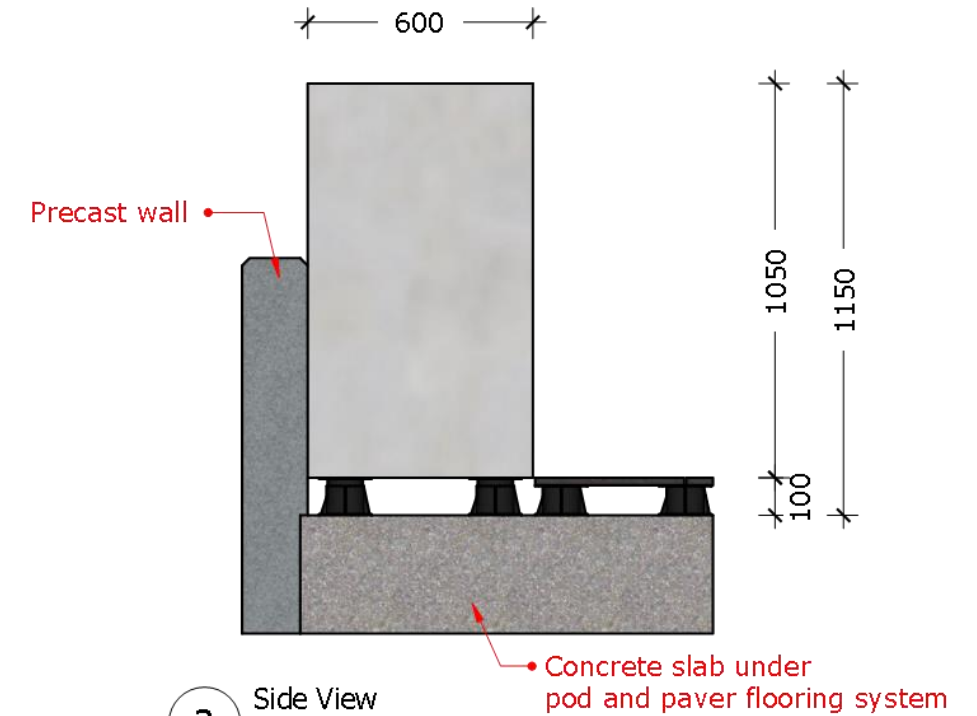

3 Side View

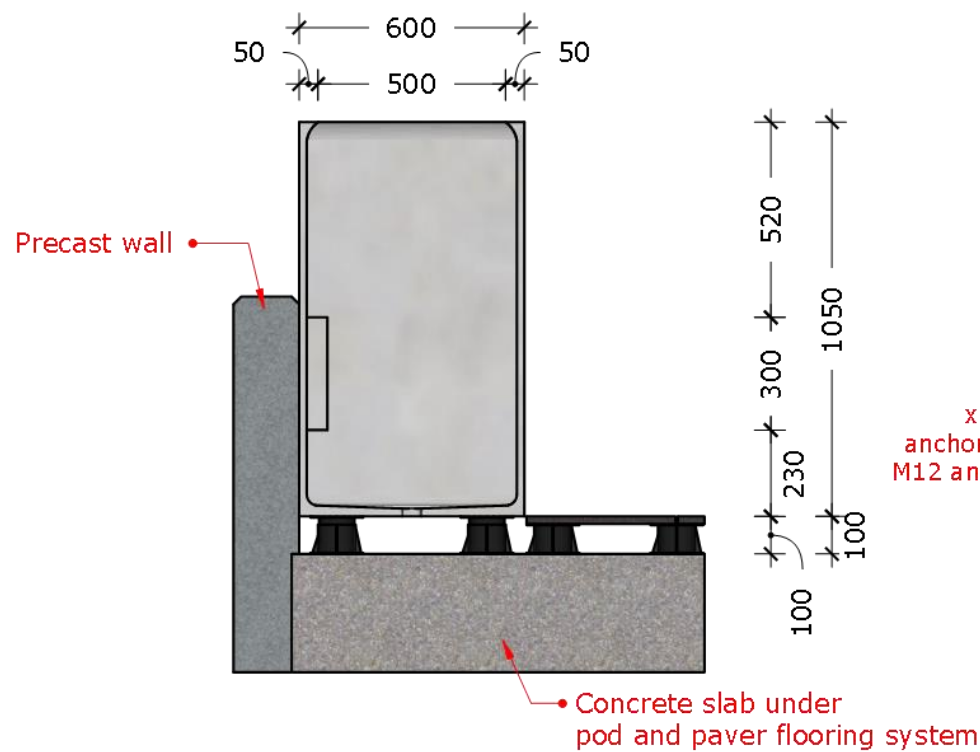

4 Cross Section

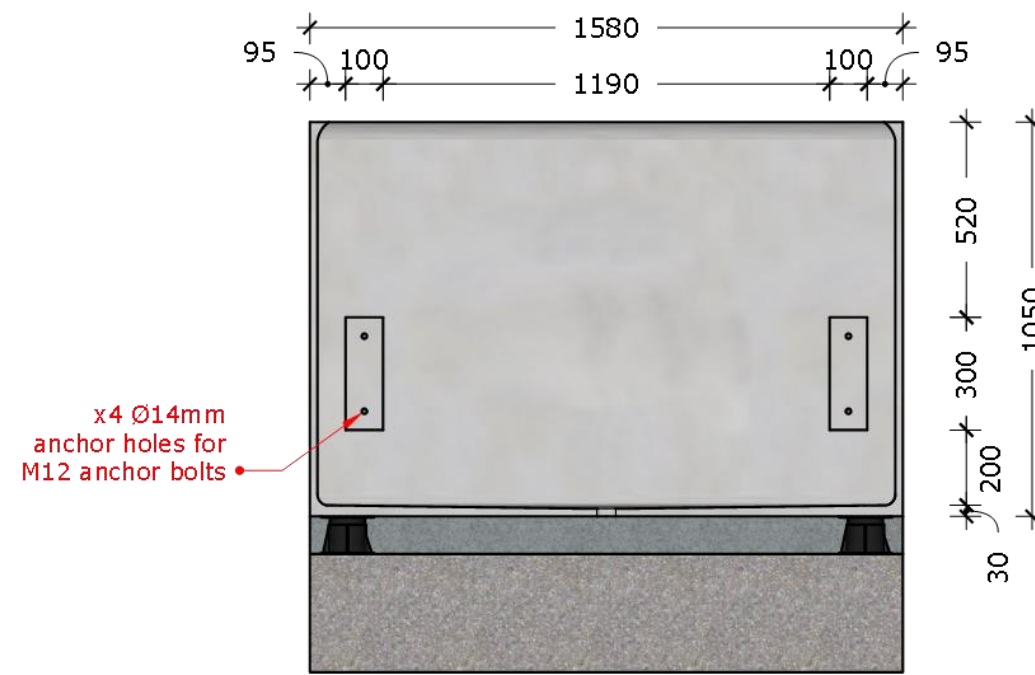


5 Longitudinal Section




5 3D View

Not to Scale

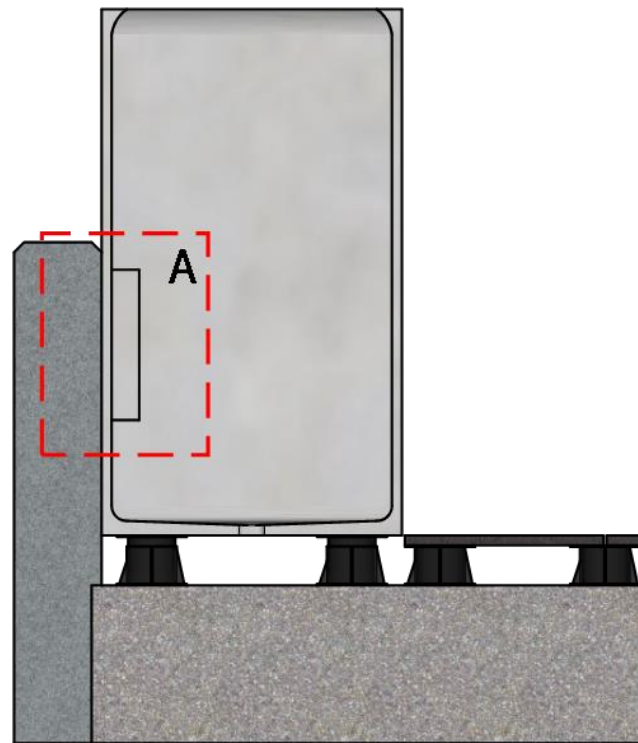

1 Cross Section

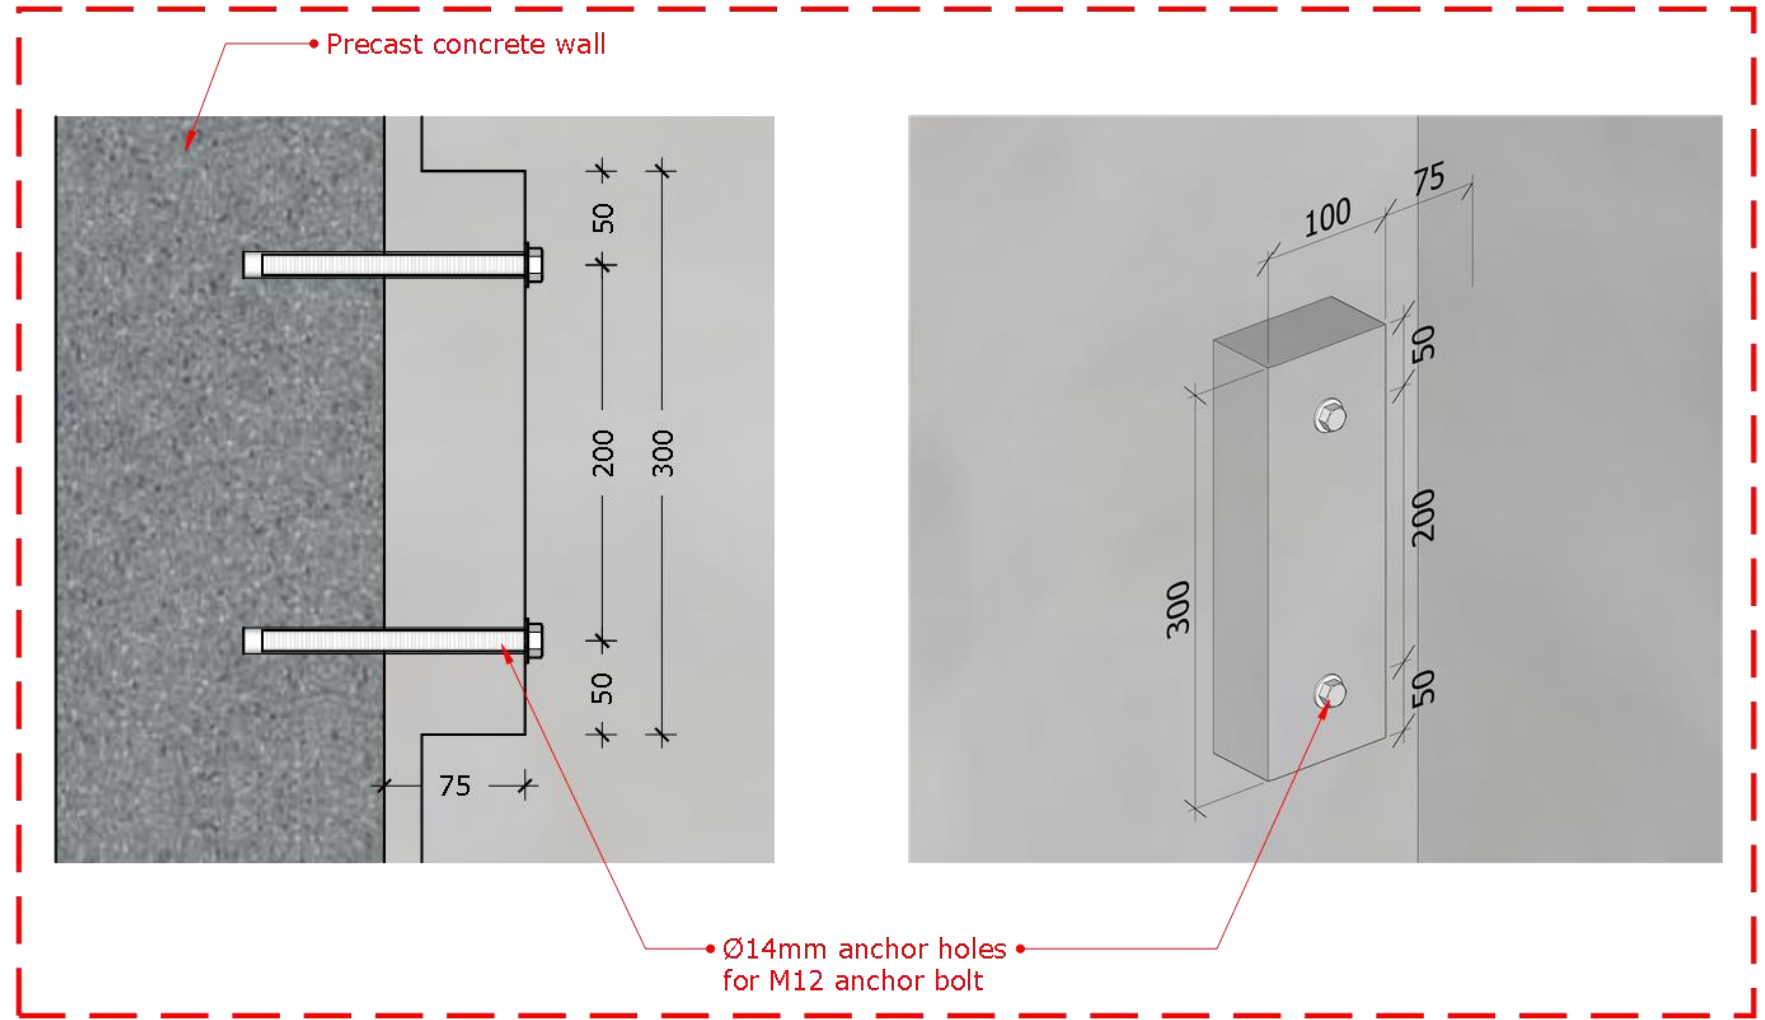

2 Zoom View A

Not to Scale